

MASTER PLAN PHASES

PHASE I: NEW FERRY LANDING

PHASE II: WIDEN/REPLACE EXISTING ACCESS PIER

PHASE III: NEW SHADE PAVILION

PHASE I LEGEND

① NEW LANDING

② NEW LIGHTING

③ TICKET KIOSK

④ ADA ACCESSIBLE ROUTE

M M
MOTT MACDONALD

MOTT MACDONALD
 FLORIDA LLC
 220 West Garden Street
 Suite 700,
 Pensacola, Florida 32502
 Telephone: (904) 484-0011
 Architects AA - C0000035
 Engineers EB - 0000155
 Surveyors LS - 0006760

Client
 DRAWINGS
 PREPARED FOR
 ESCAMBIA COUNTY,
 FLORIDA



Rev	Date	Drawn	Description	Checked	Approved

PROGRESS SET
 THIS DRAWING IS NOT
 FOR CONSTRUCTION


Project Number: 369128 BD: 2 Total: 7

Designed	Design	Design check	Coordination
Drawn	Check	Approved	Security
Scale of Aerial	Status	Rev	Security
Drawing Number	G-01		

QUIETWATER FERRY LANDING
 PENSACOLA BEACH, FLORIDA

MASTER PLAN

This drawing is the property of Mott MacDonald Florida, LLC, and may not be reproduced without written permission. This document should not be relied on or used to circumvent any other laws or rules for which it was originally prepared and for which Mott MacDonald was compensated. Mott MacDonald accepts no responsibility for the accuracy or validity of any data from the person or entity by whom it was contributed.

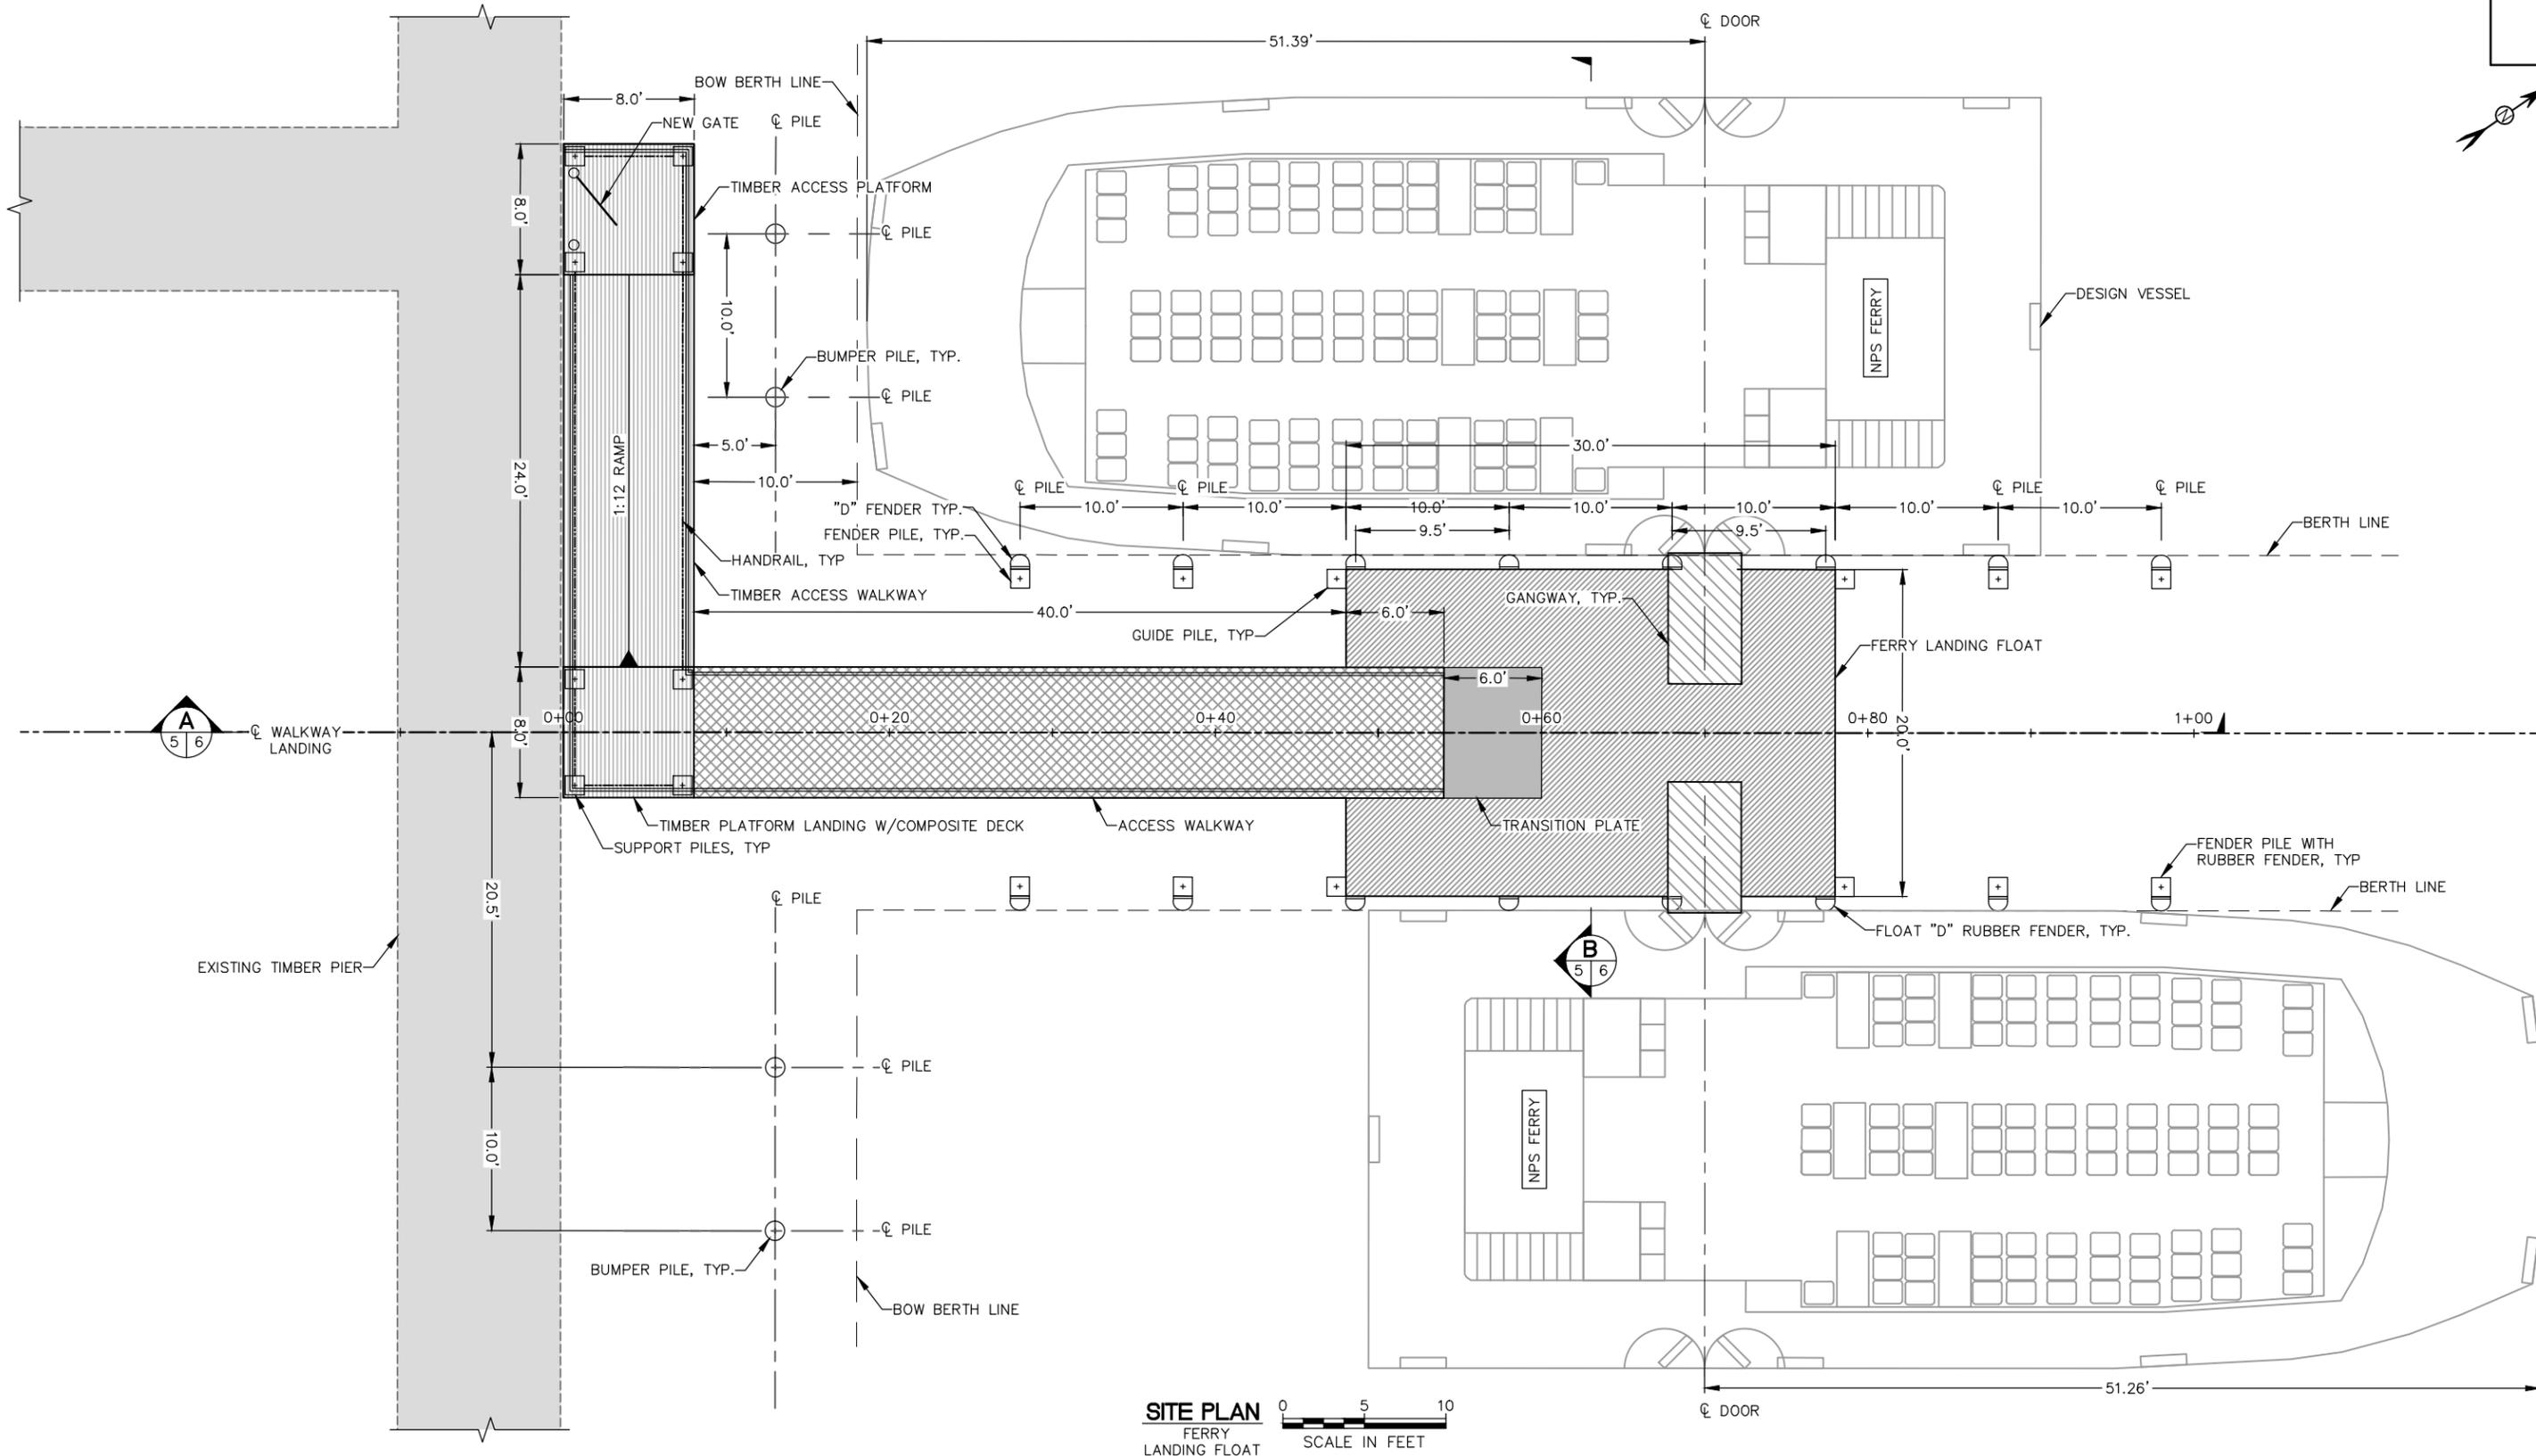

SITE PLAN
 FERRY LANDING FLOAT
 SCALE IN FEET



MOTT MACDONALD
 FLORIDA LLC
 220 West Garden Street
 Suite 700,
 Pensacola, Florida 32502
 Telephone: (850) 484-6011
 Architects AA - C0000035
 Engineers EB - 0000155
 Surveyors LB - 0006783

Client
**DRAWINGS
 PREPARED FOR
 ESCAMBIA COUNTY,
 FLORIDA**




Rev	Date	Drawn	Description	Ch'k'd	App'd

PROGRESS SET
 THIS DRAWING IS NOT
 FOR CONSTRUCTION


Project Number: **369128**
 B/O: **5**
 Total: **7**

Designed	AR	Eng check	KP
Drawn	BT	Coordination	KP
Dwg check	KP	Approved	
Scale at ANSI D	Status	Rev	Security
Drawing Number		G-04	

Title
QUIETWATER FERRY LANDING
PLAN

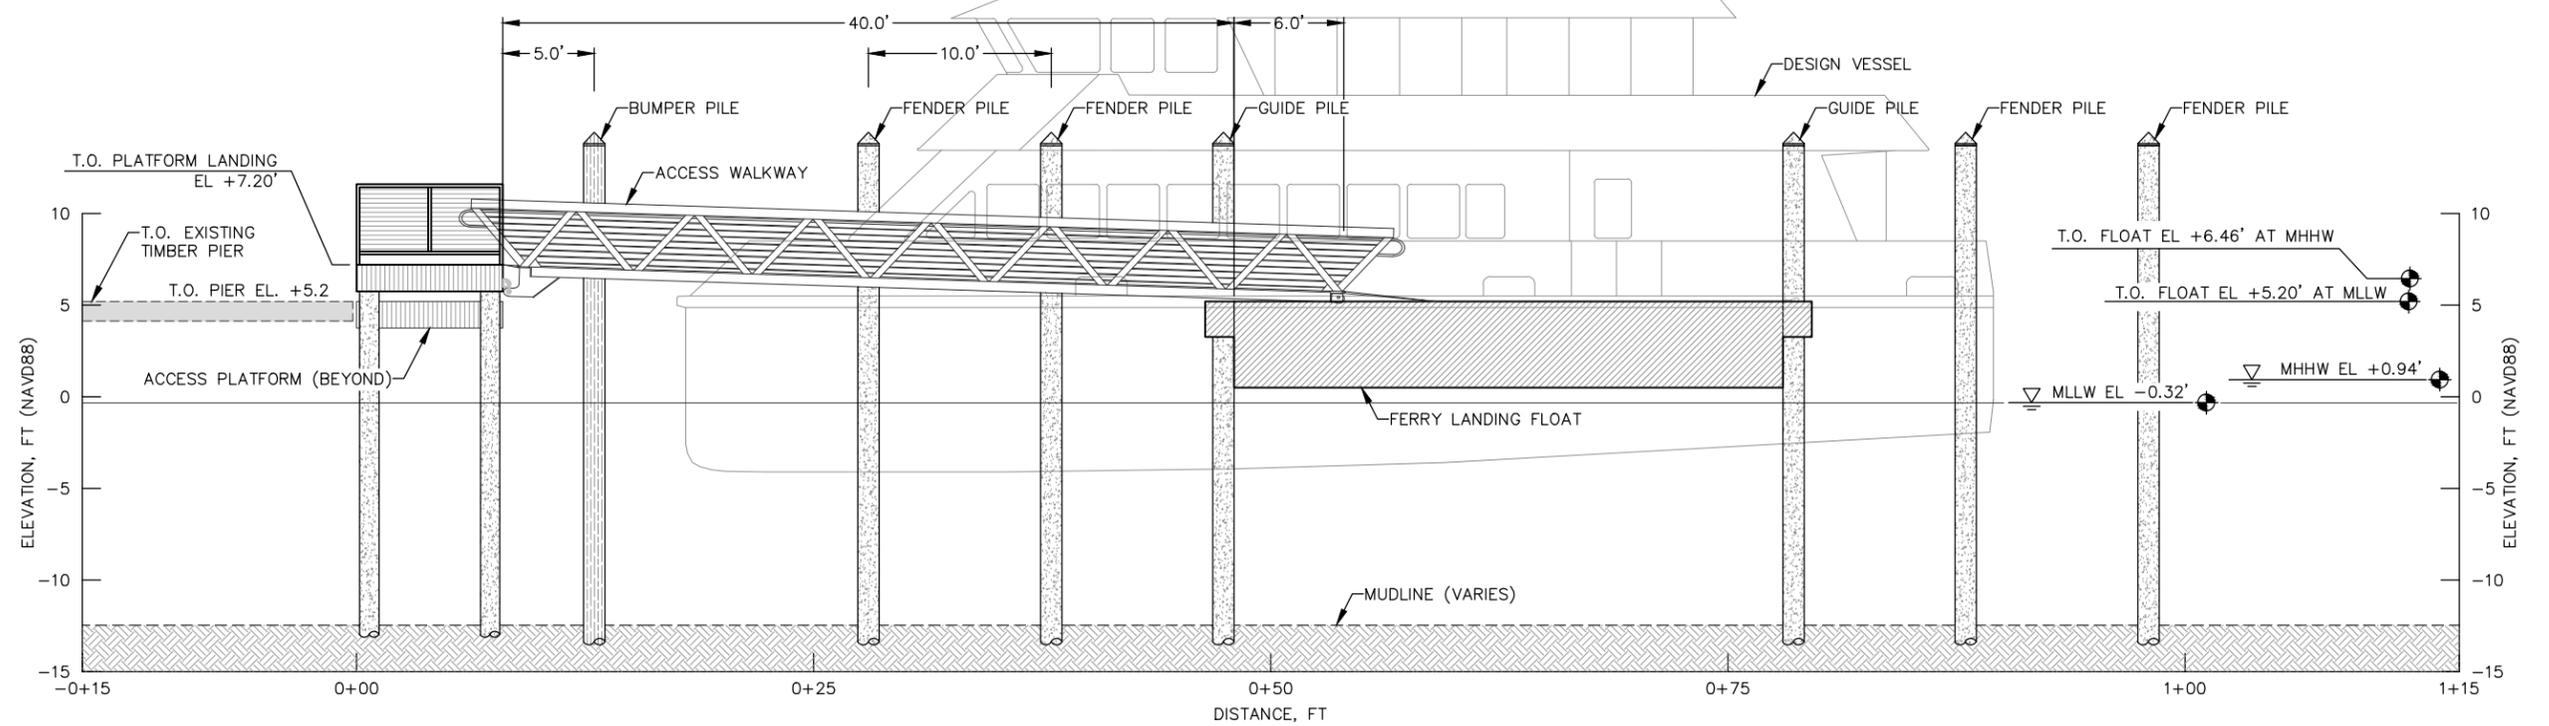

A PROFILE
FERRY LANDING
FLOAT MLLW
SCALE IN FEET

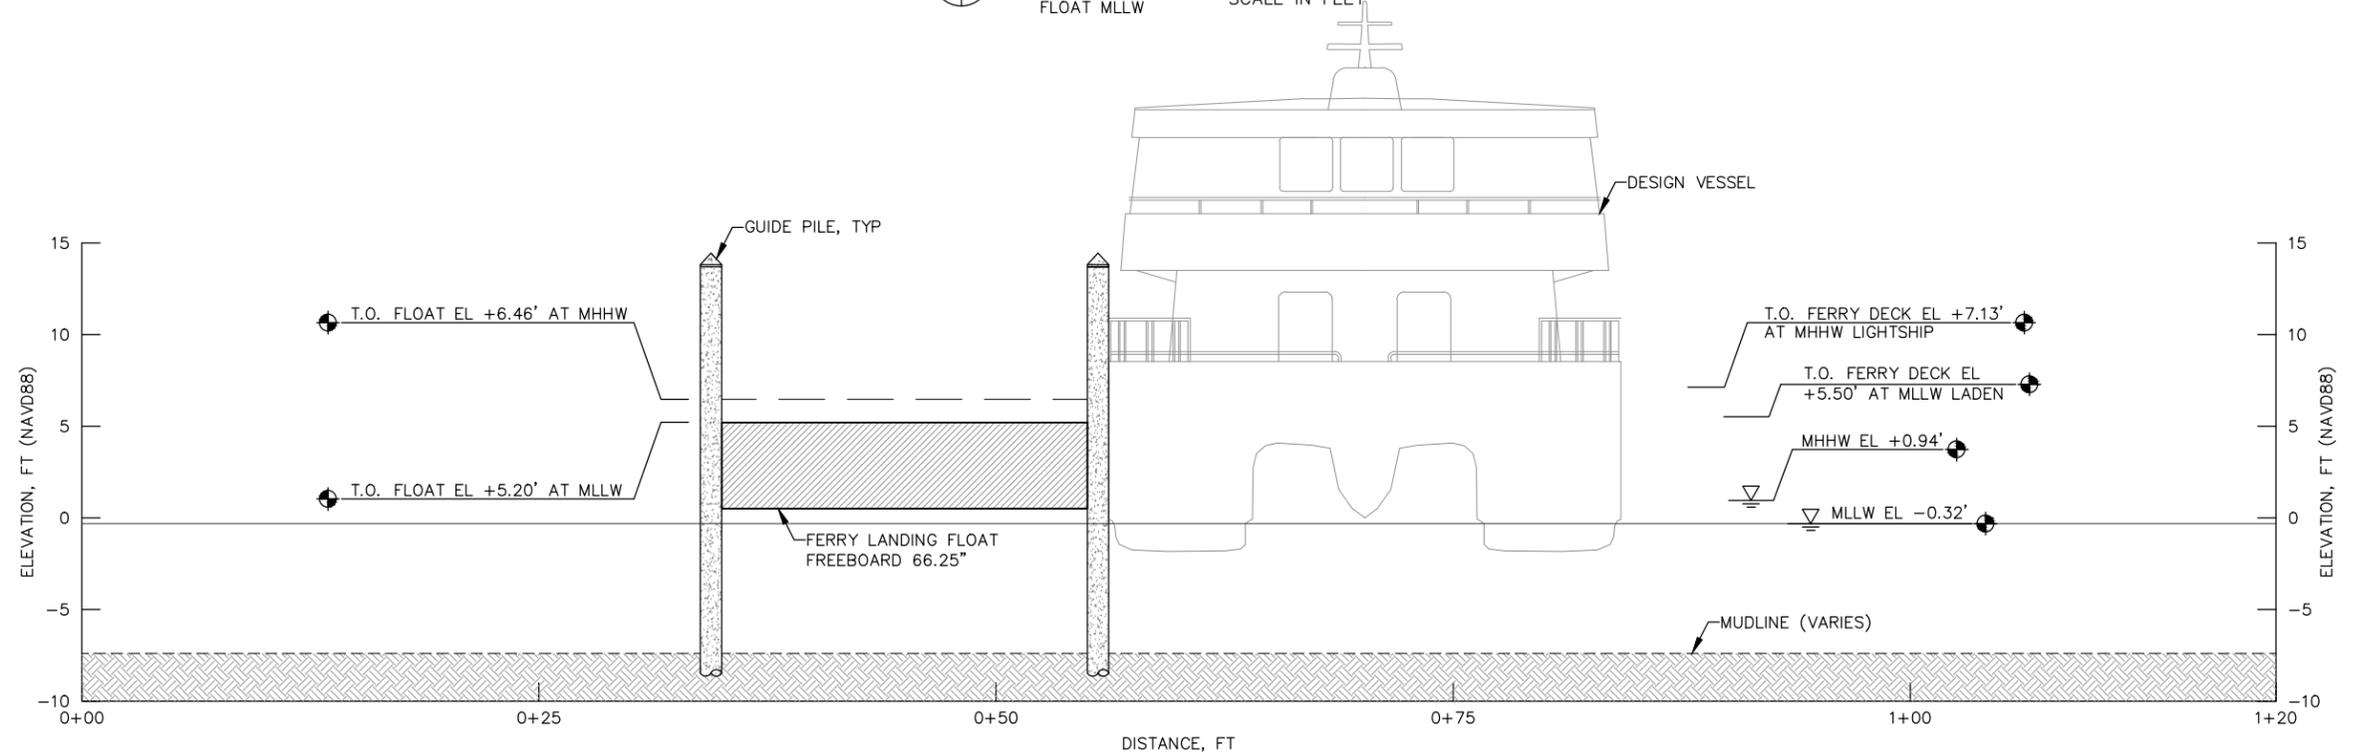

B ELEVATION
FERRY LANDING
FLOAT MLLW
SCALE IN FEET

NOTES
1. APPROXIMATE MUDLINE ELEVATION IS -15.2'.



MOTT MACDONALD
FLORIDA LLC
220 West Garden Street
Suite 700,
Pensacola, Florida 32502
Telephone: (850) 484-6011
Architects AA - C0000035
Engineers EB - 0000155
Surveyors LB - 0006783

Client
**DRAWINGS
PREPARED FOR
ESCAMBIA COUNTY,
FLORIDA**



Rev	Date	Drawn	Description	Ch'k'd	App'd

**PROGRESS SET
THIS DRAWING IS NOT
FOR CONSTRUCTION**

Project Number **369128** B/O **6** Total **7**

Designed	AR	Eng check	KP
Drawn	BT	Coordination	KP
Dwg check	KP	Approved	
Scale at ANSI D	Status	Rev	Security
Drawing Number		G-05	

Title
**QUIETWATER FERRY LANDING
ELEVATION AND PROFILE**