


C EXAMPLE OF "OPTION A" GANGWAY AND BULKHEAD
NOT TO SCALE

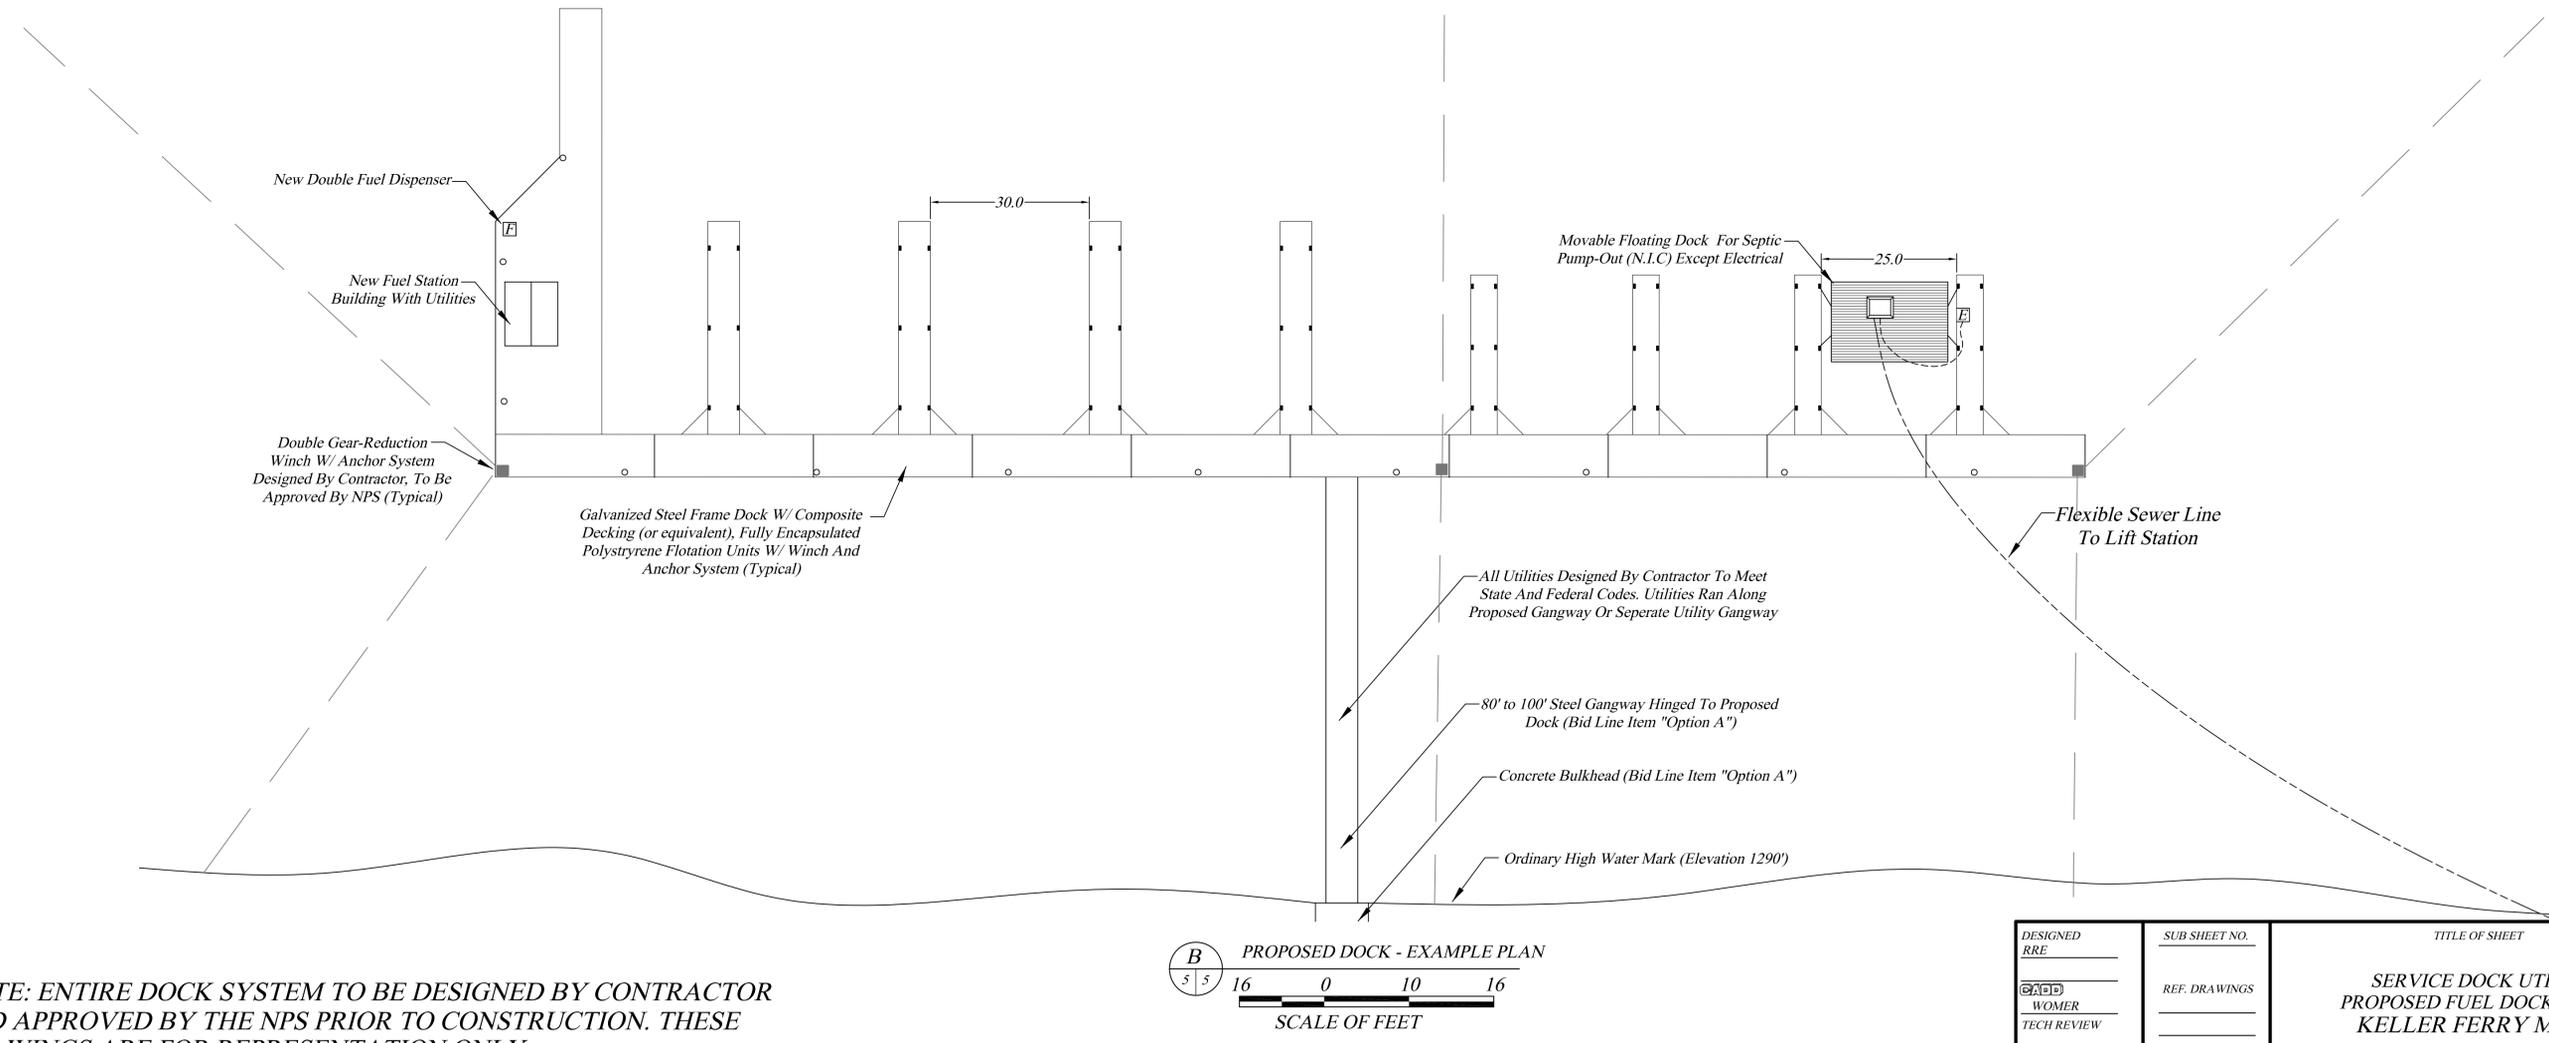

NOTE: ENTIRE DOCK SYSTEM TO BE DESIGNED BY CONTRACTOR AND APPROVED BY THE NPS PRIOR TO CONSTRUCTION. THESE DRAWINGS ARE FOR REPRESENTATION ONLY.

DESIGNED RRE	SUB SHEET NO.	TITLE OF SHEET	DRAWING NO.
WOMER	REF. DRAWINGS	SERVICE DOCK UTILITIES PROPOSED FUEL DOCK SYSTEM KELLER FERRY MARINA	606 70014
TECH REVIEW			PKG. SHEET NO. 5
DATE 1/12/89			OF 5